


1. 50x50x2mm
2. 25x25x2mm
3. Ø10mm
4. 100x100x6mm

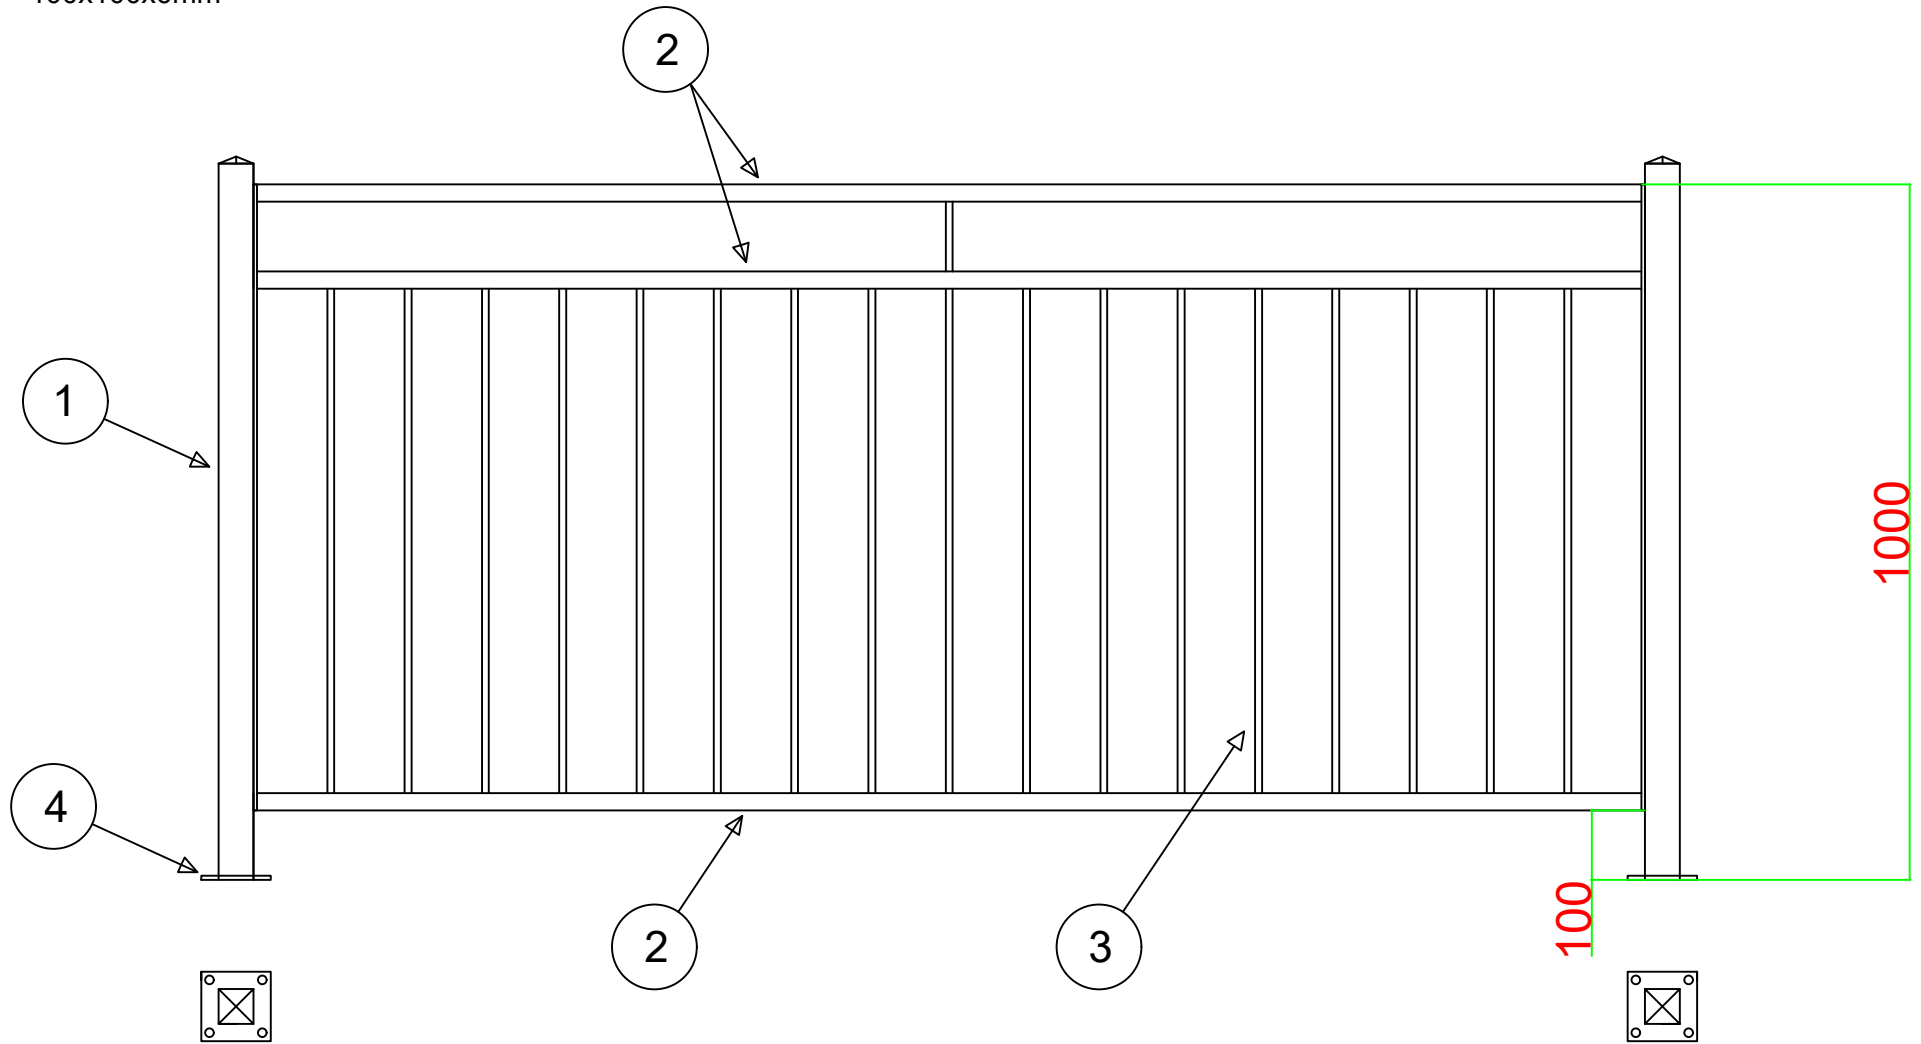

Produkt: Gjerde 4, med pyramidestolper

Smihuset AS

Tegnet av: Tveit

Skala 1:10

Dato: 23.02.2021

www.smihuset.no